



THIS DOCUMENT AND ALL CONTENT ARE THE PROPERTY OF BALCO AND MAY NOT BE USED WITHOUT PERMISSION. VIOLATIONS WILL BE PROSECUTED.

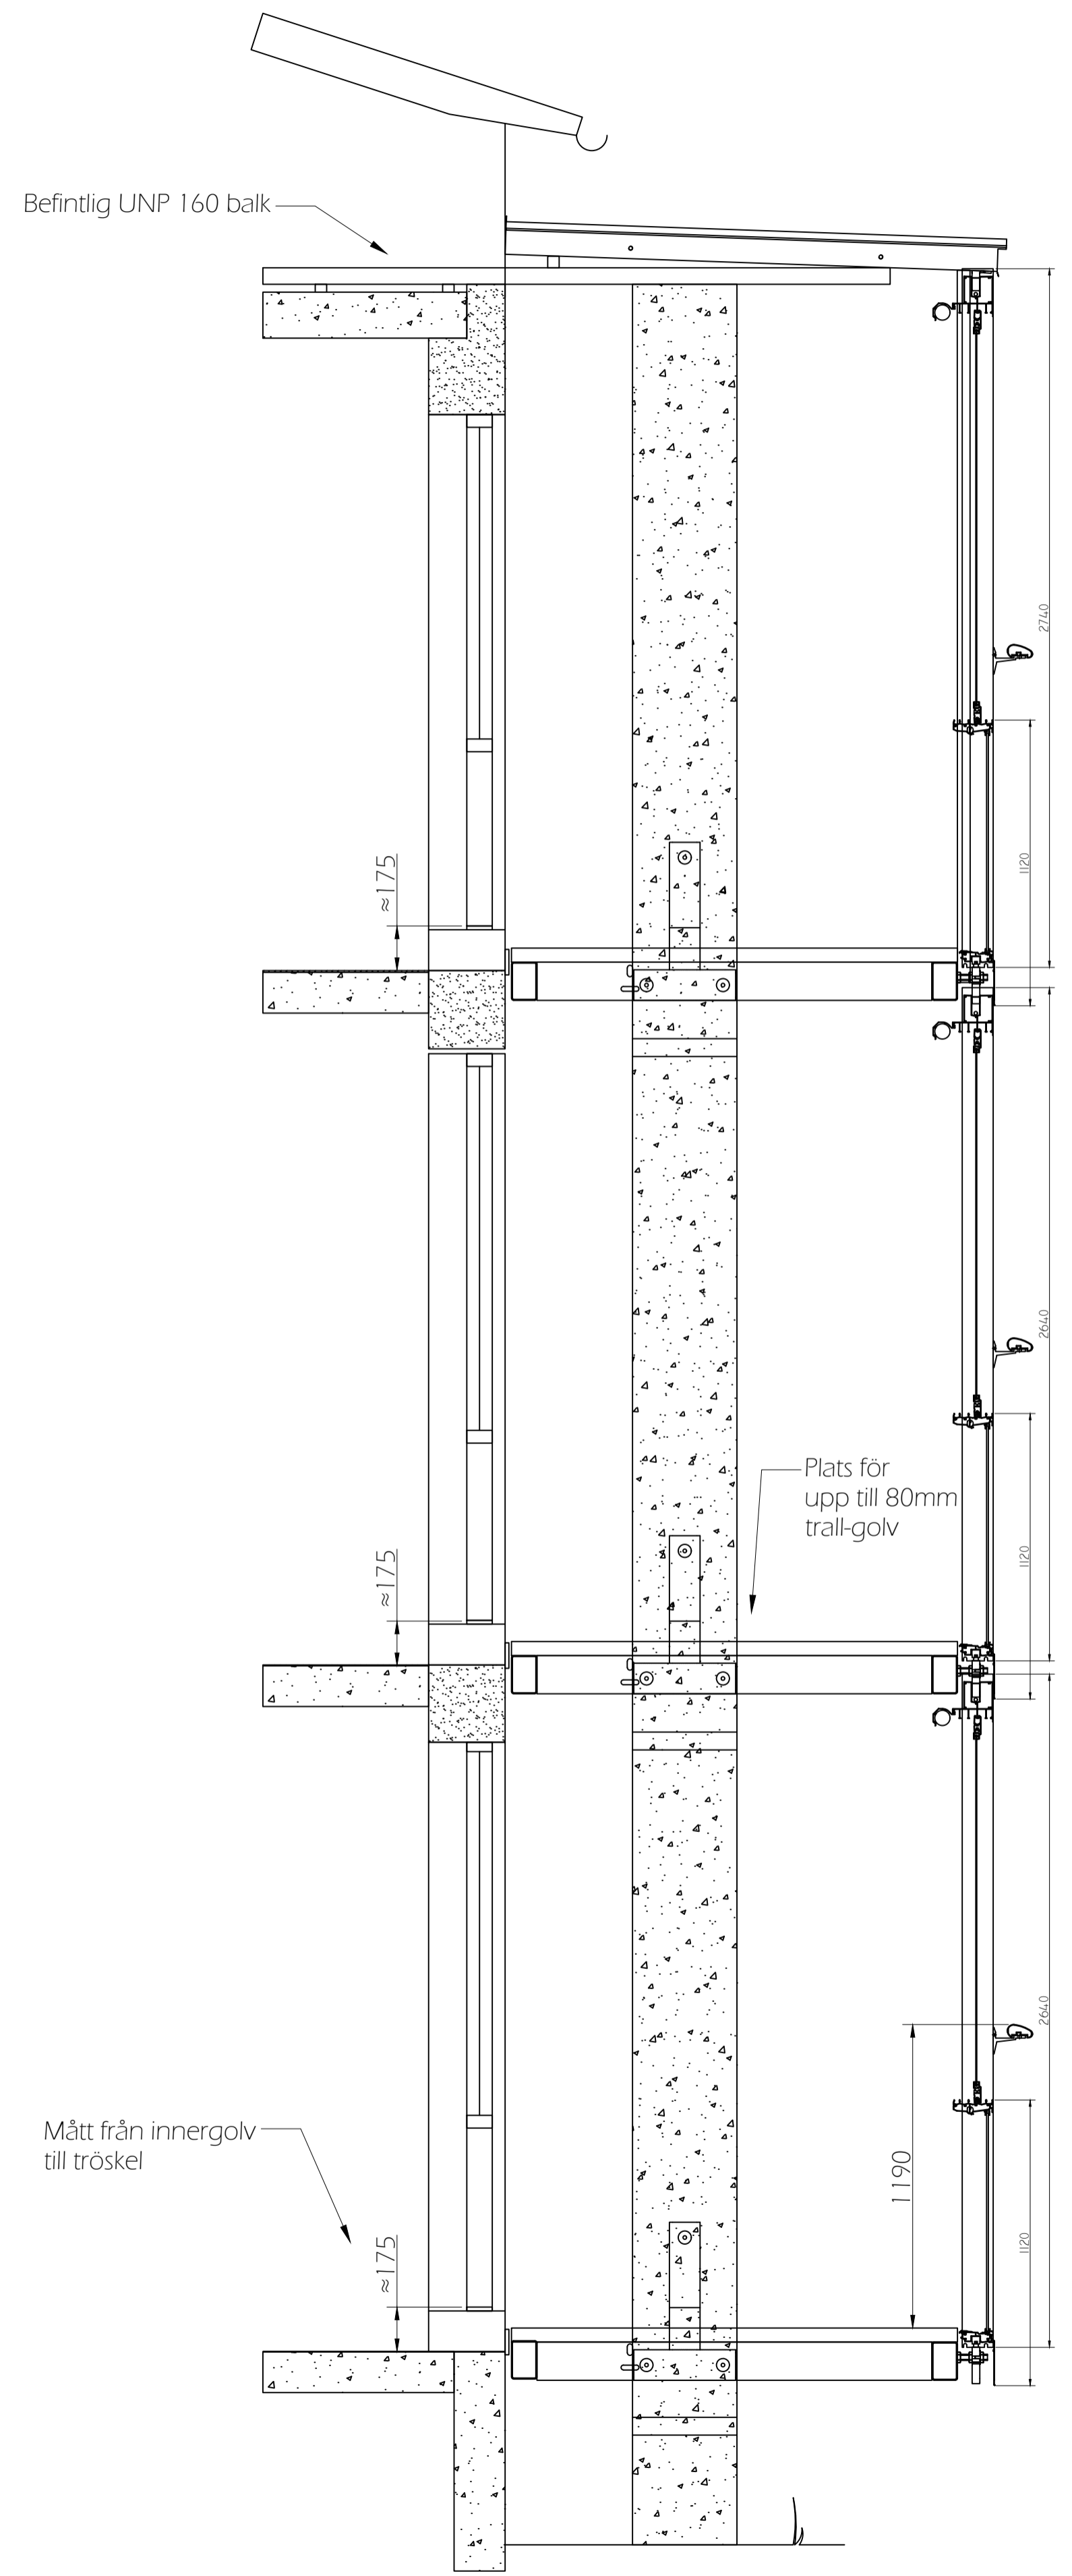

Typ sektion
(1:20)

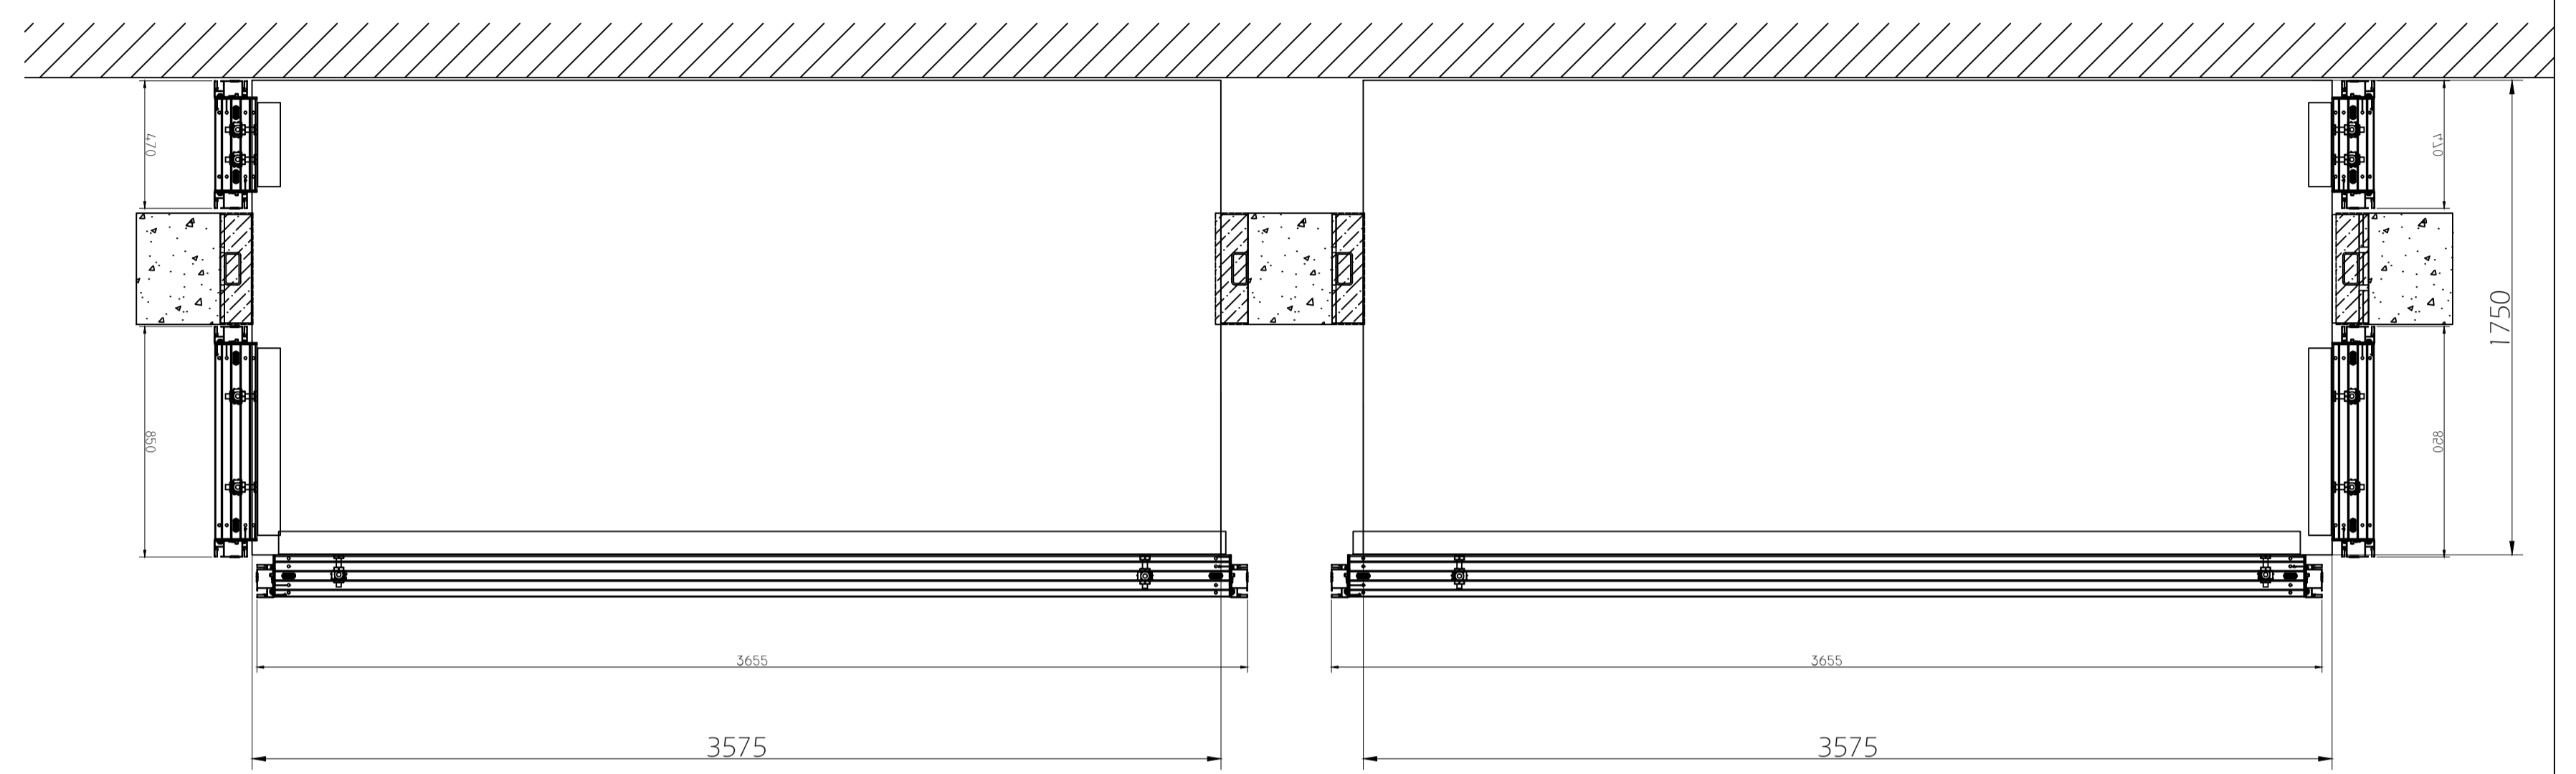

Typ plan
(1:20)

REV	QTY	REVISION	DATE	SIGN
GRANSKNINGS RITN.				
Brf Agaten Ormingeringen 63 Nacka Sweden				
		BALCO AB Aigvägen 4 SE-352 45 VÄXJÖ SVERIGE Tel: +46-470-533000 Fax: +46-470-533098		
PROJECT NO.	19097-121	CREATED BY	ll-ha	APPROVED BY
DATE	2020-01-07			
Typ sektion				
SCALE	1:20	SHEET	1	DRAWING NO.
				332567