

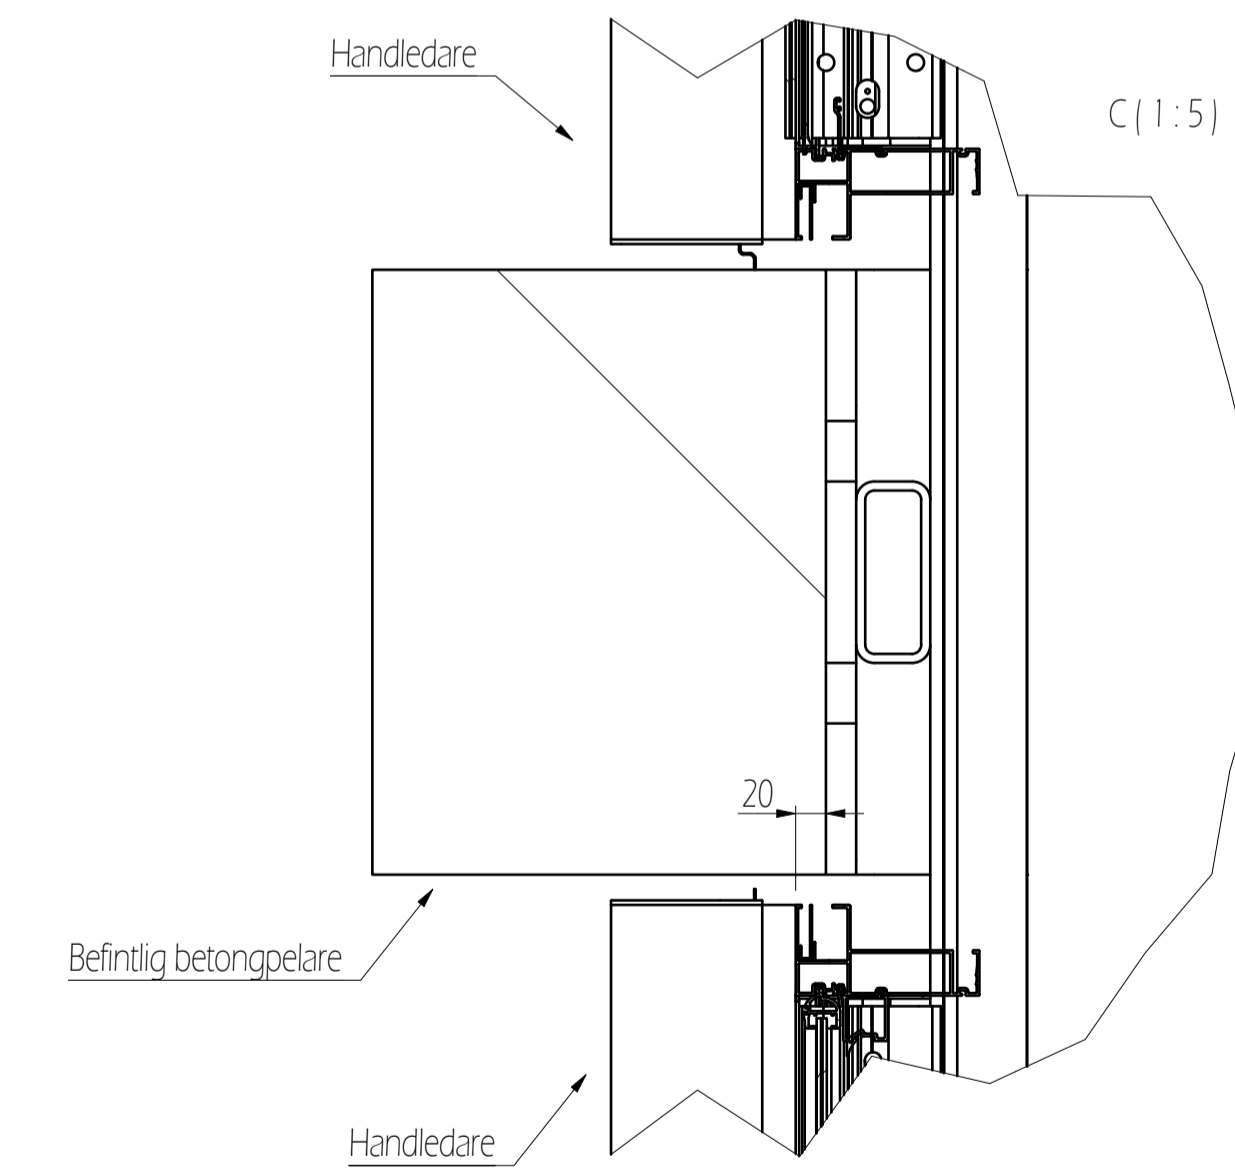
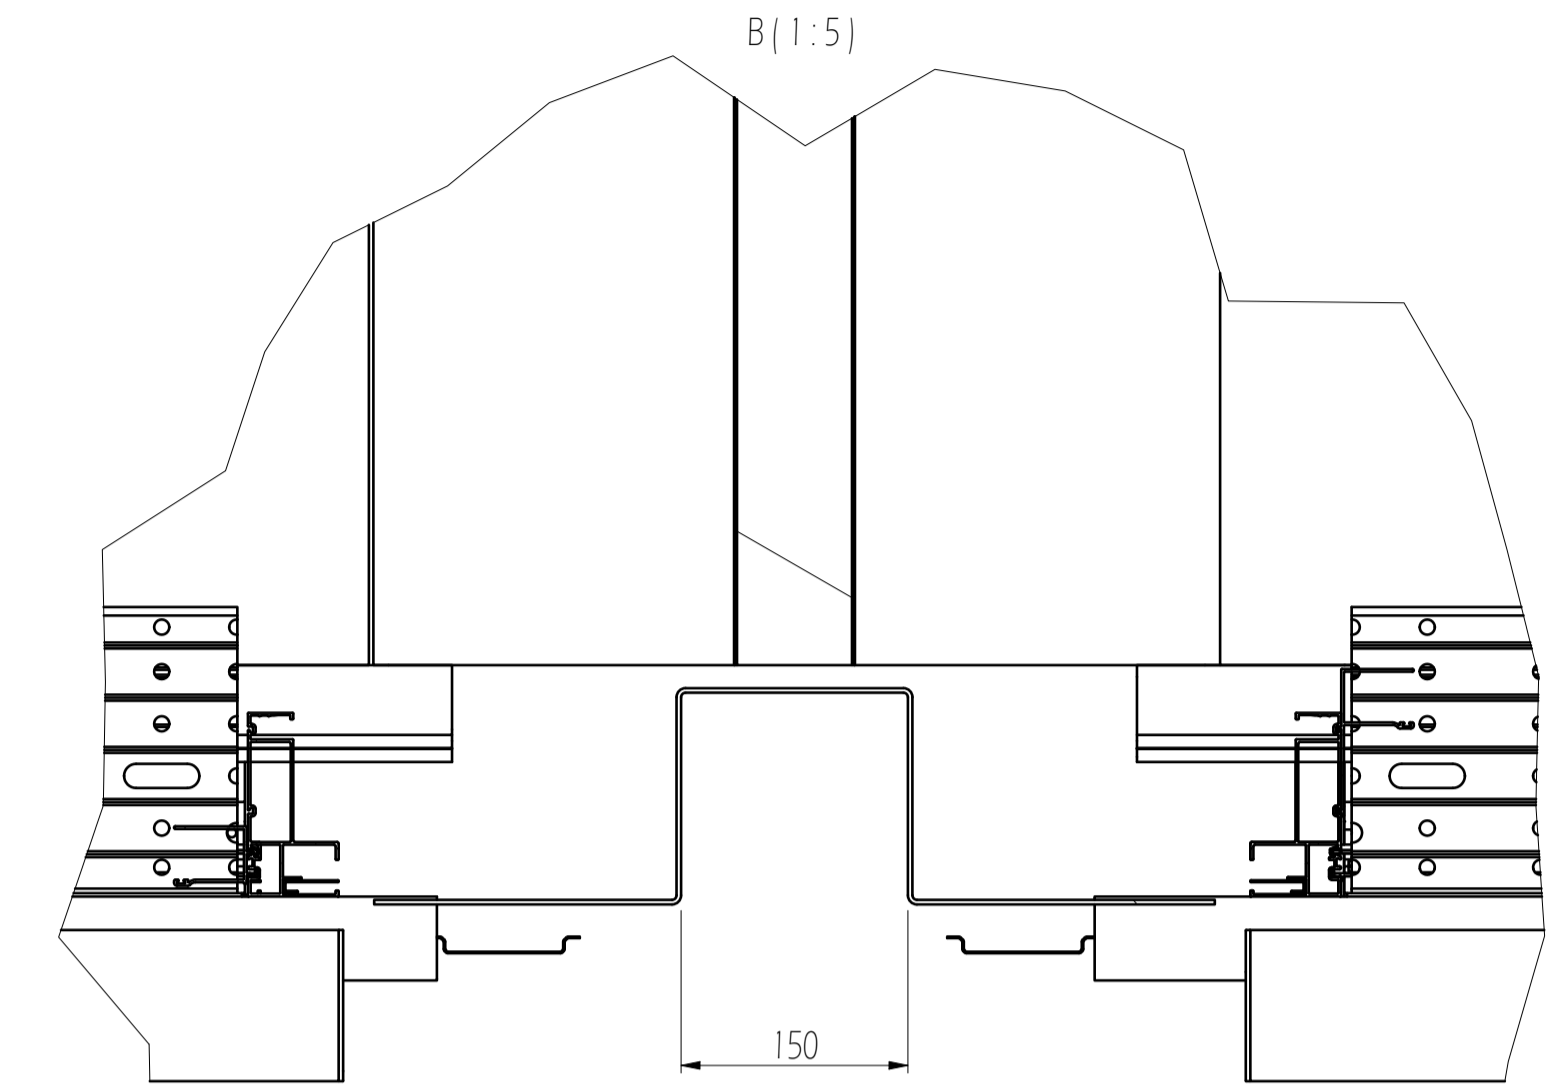
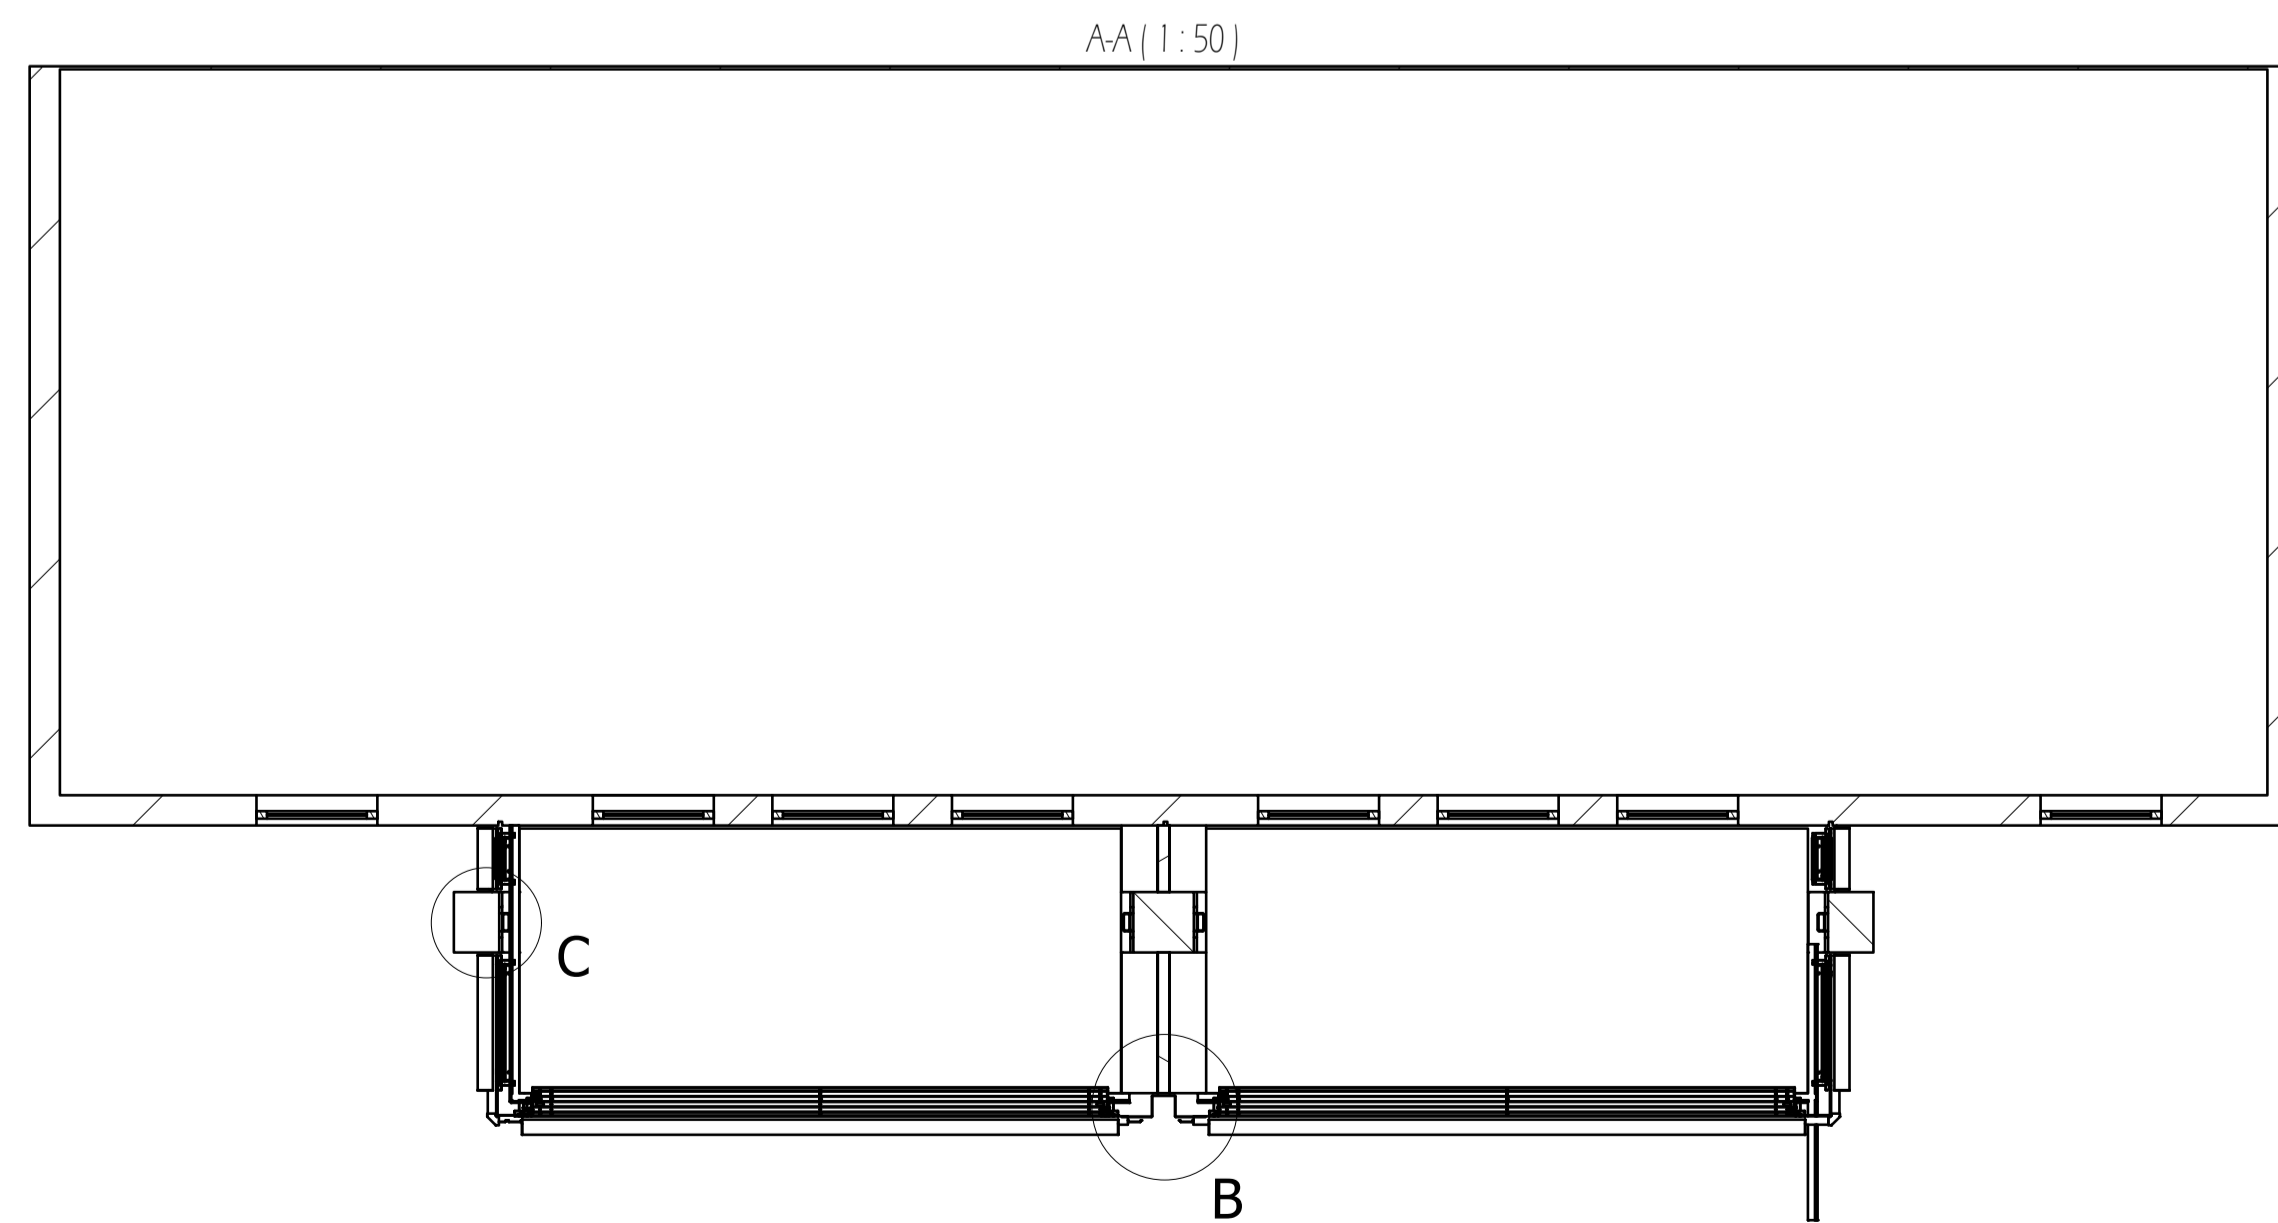


Kulörer  
 Aluminium: RAL 2011  
 Beklädnad: NCS 0502-Y

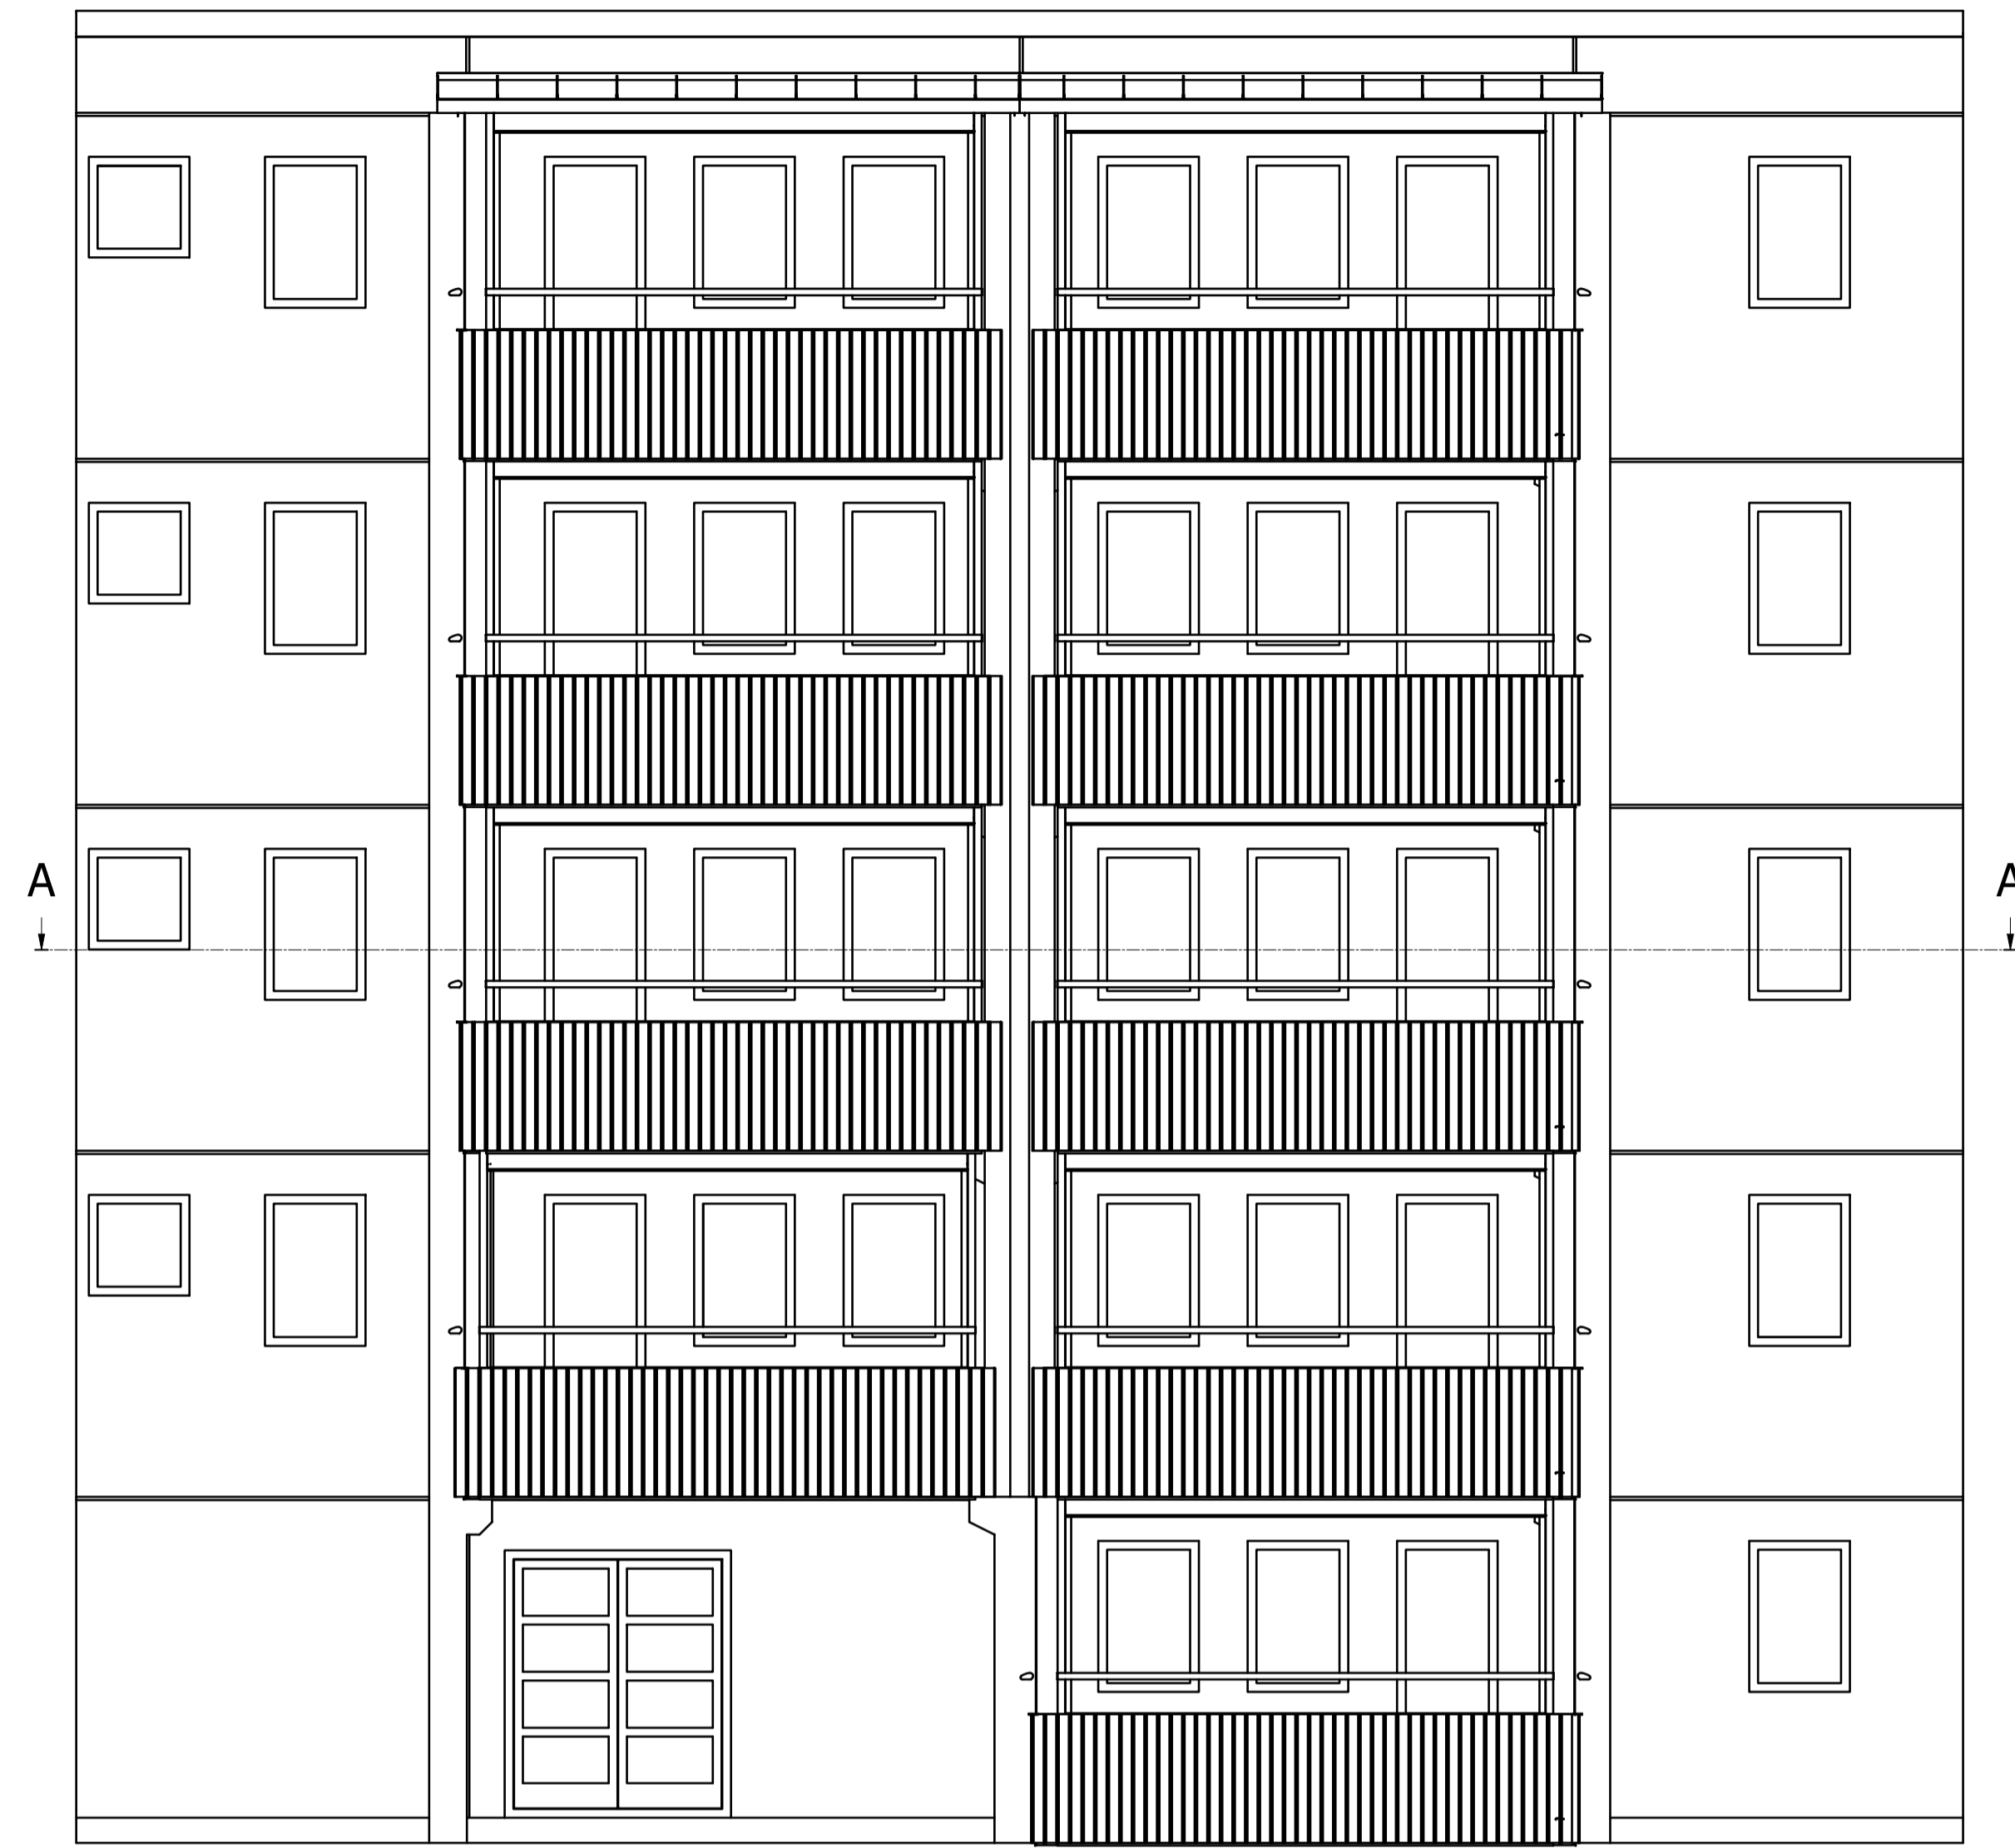

THIS DOCUMENT AND ALL CONTENT ARE THE PROPERTY OF BALCO AB AND MAY NOT BE USED WITHOUT PERMISSION. VIOLATIONS WILL BE PROSECUTED.

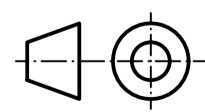

<b>BALCO AB</b> Ålgården 4 SE-352 45 VÄXJÖ SVERIGE Tel: +46-470-533000 Fax: +46-470-533098	GRANSKNINGS RITNING		2020-01-07 1:50 @ A1 1 (1)
	Brit Agaten Nacka, Sverige	Project number -	Created by -